

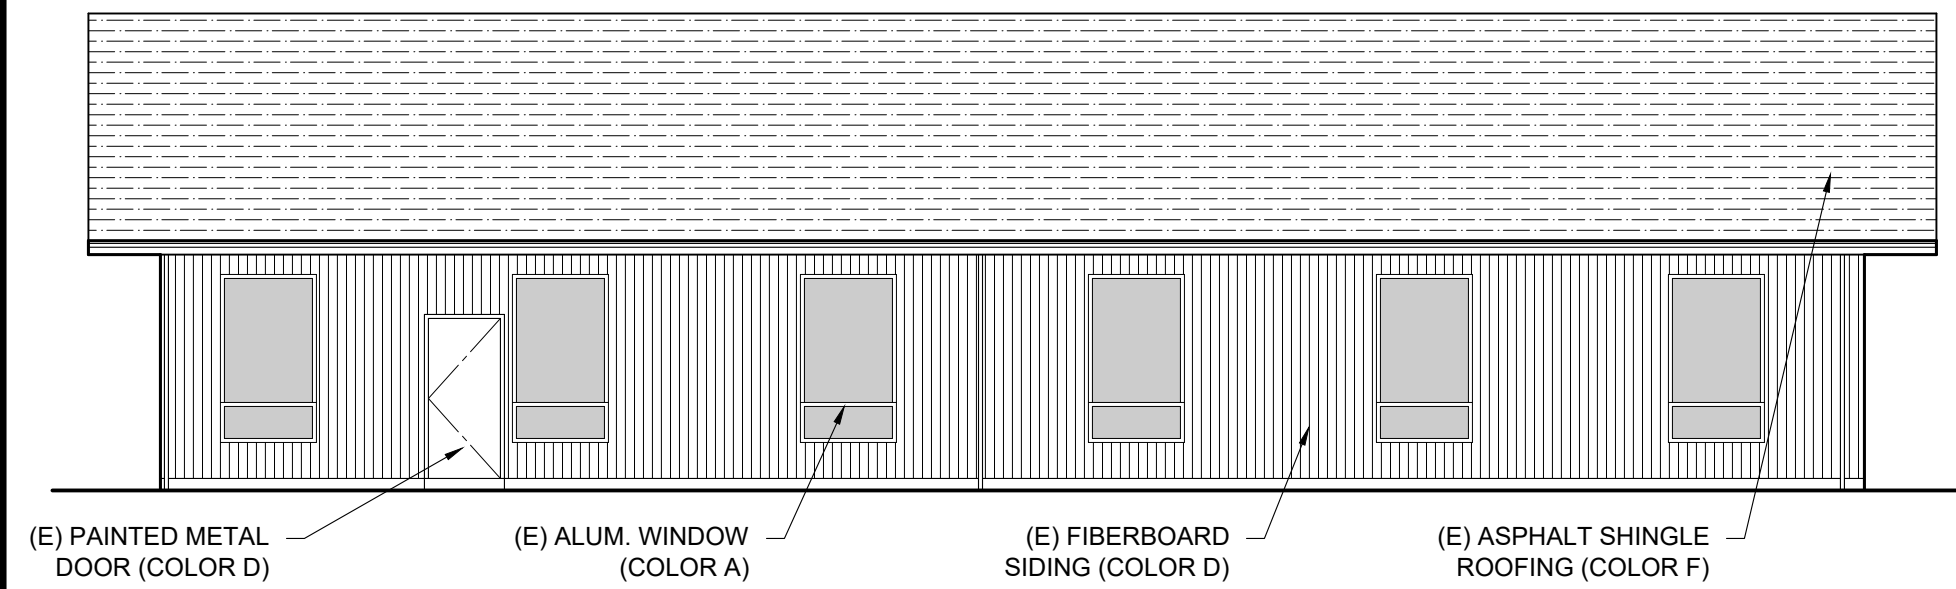


COLOR SCHEDULE


- A. METAL CANOPY, COVERED WALKWAY METAL CANOPY, ALUM. STOREFRONT (EXIST. & NEW), CROSS
- B. PVC OR METAL PROJECTION
- C. BRICK VENEER PLINTH
- D. (E) FIELD PAINT COLOR, VERTICAL SIDING, HORIZONTAL SIDING
- E. (E) TRIM PAINT COLOR, CONC. CAP BELT COURSE, STAIRS / RAILINGS, METAL ROOFING, PVC OR METAL REVEAL
- F. (E) SHINGLE ROOFING

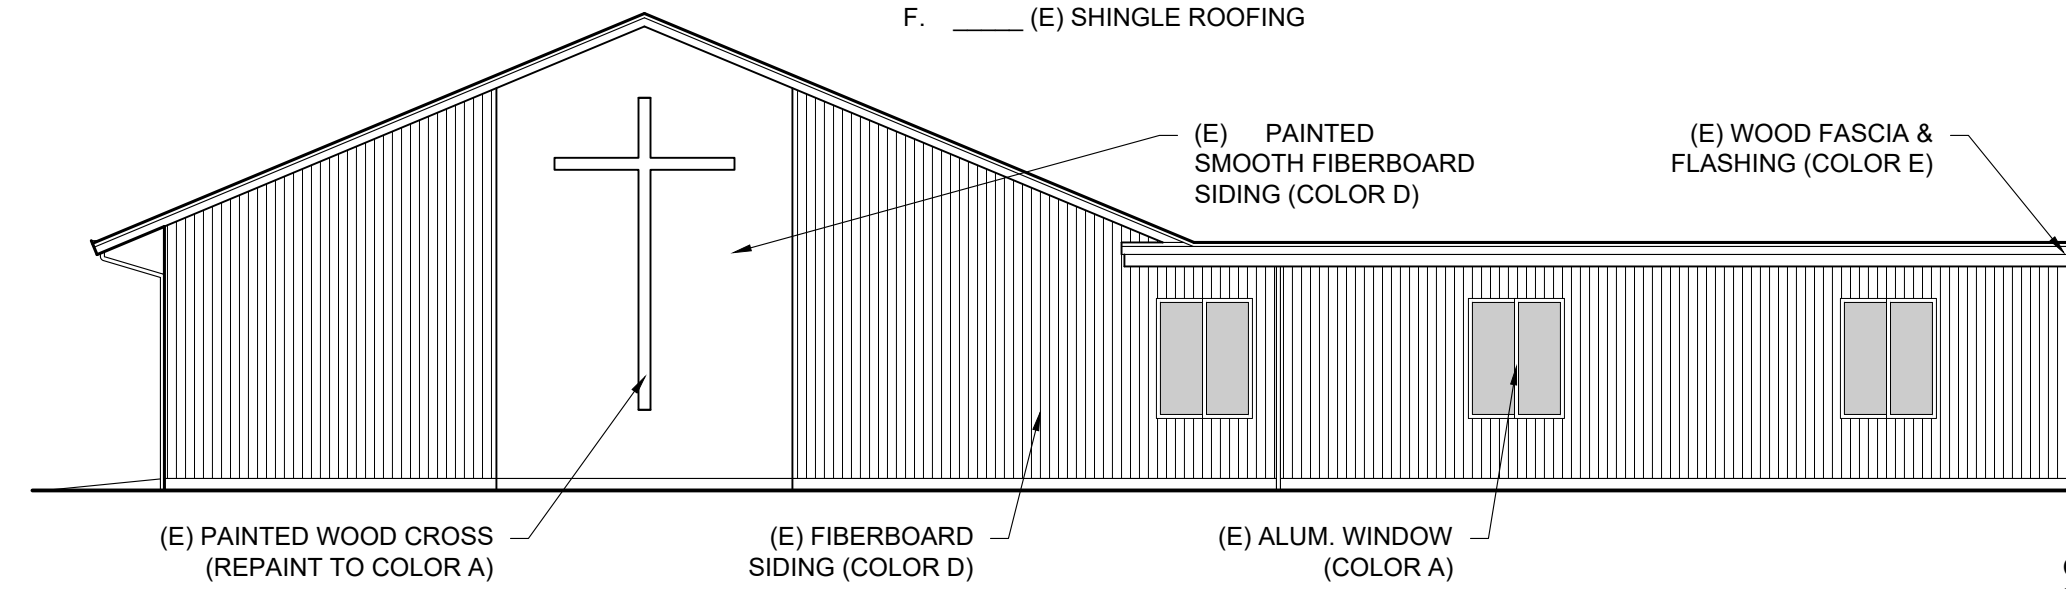



**EXISTING CHURCH
NORTH ELEVATION**
(NOTES TYPICAL U.N.O.)

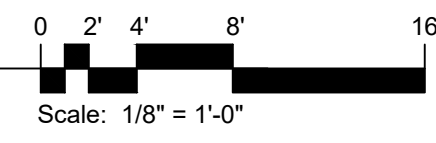



**EXISTING CHURCH
WEST ELEVATION**
(NOTES TYPICAL U.N.O.)

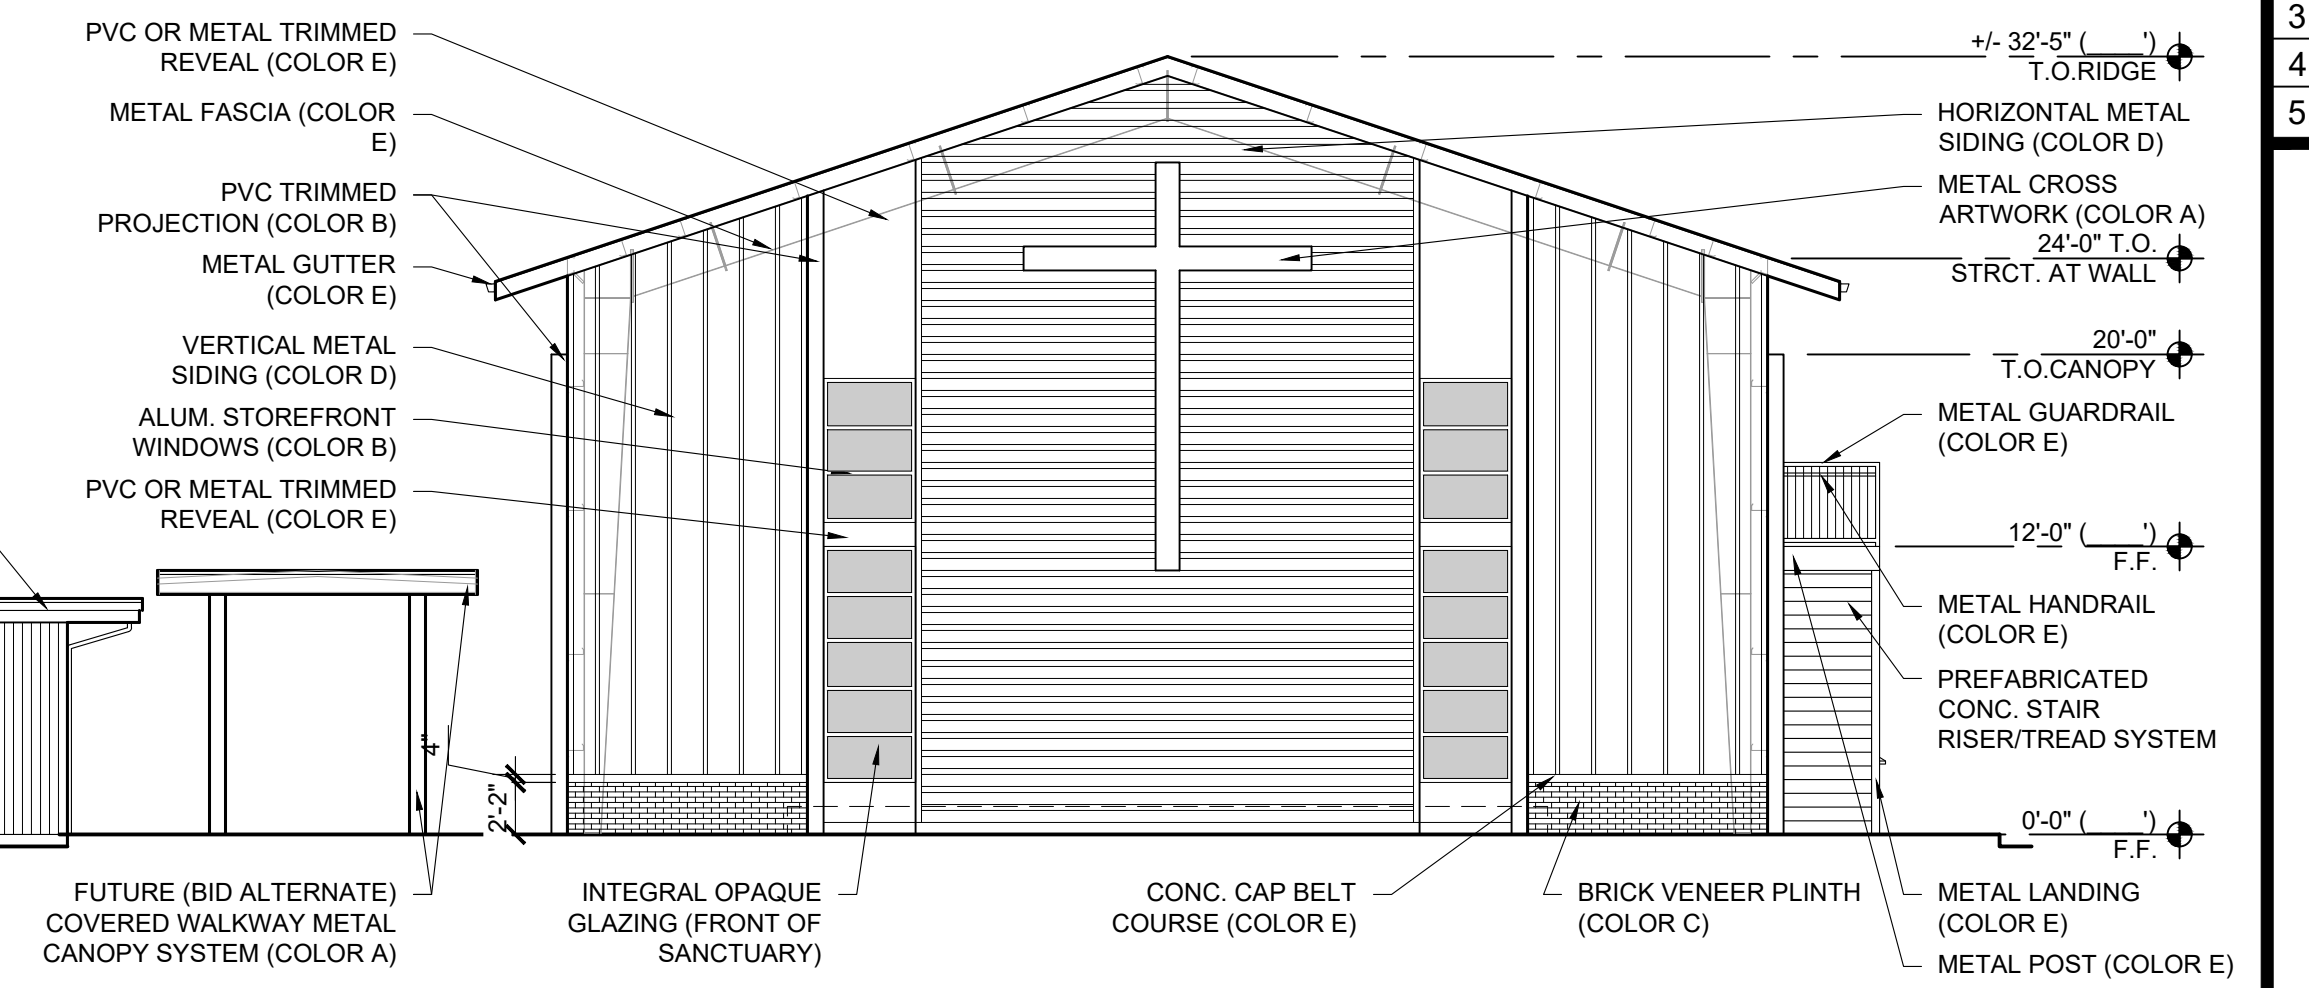



**NEW SANCTUARY
WEST ELEVATION**
(NOTES TYPICAL U.N.O.)

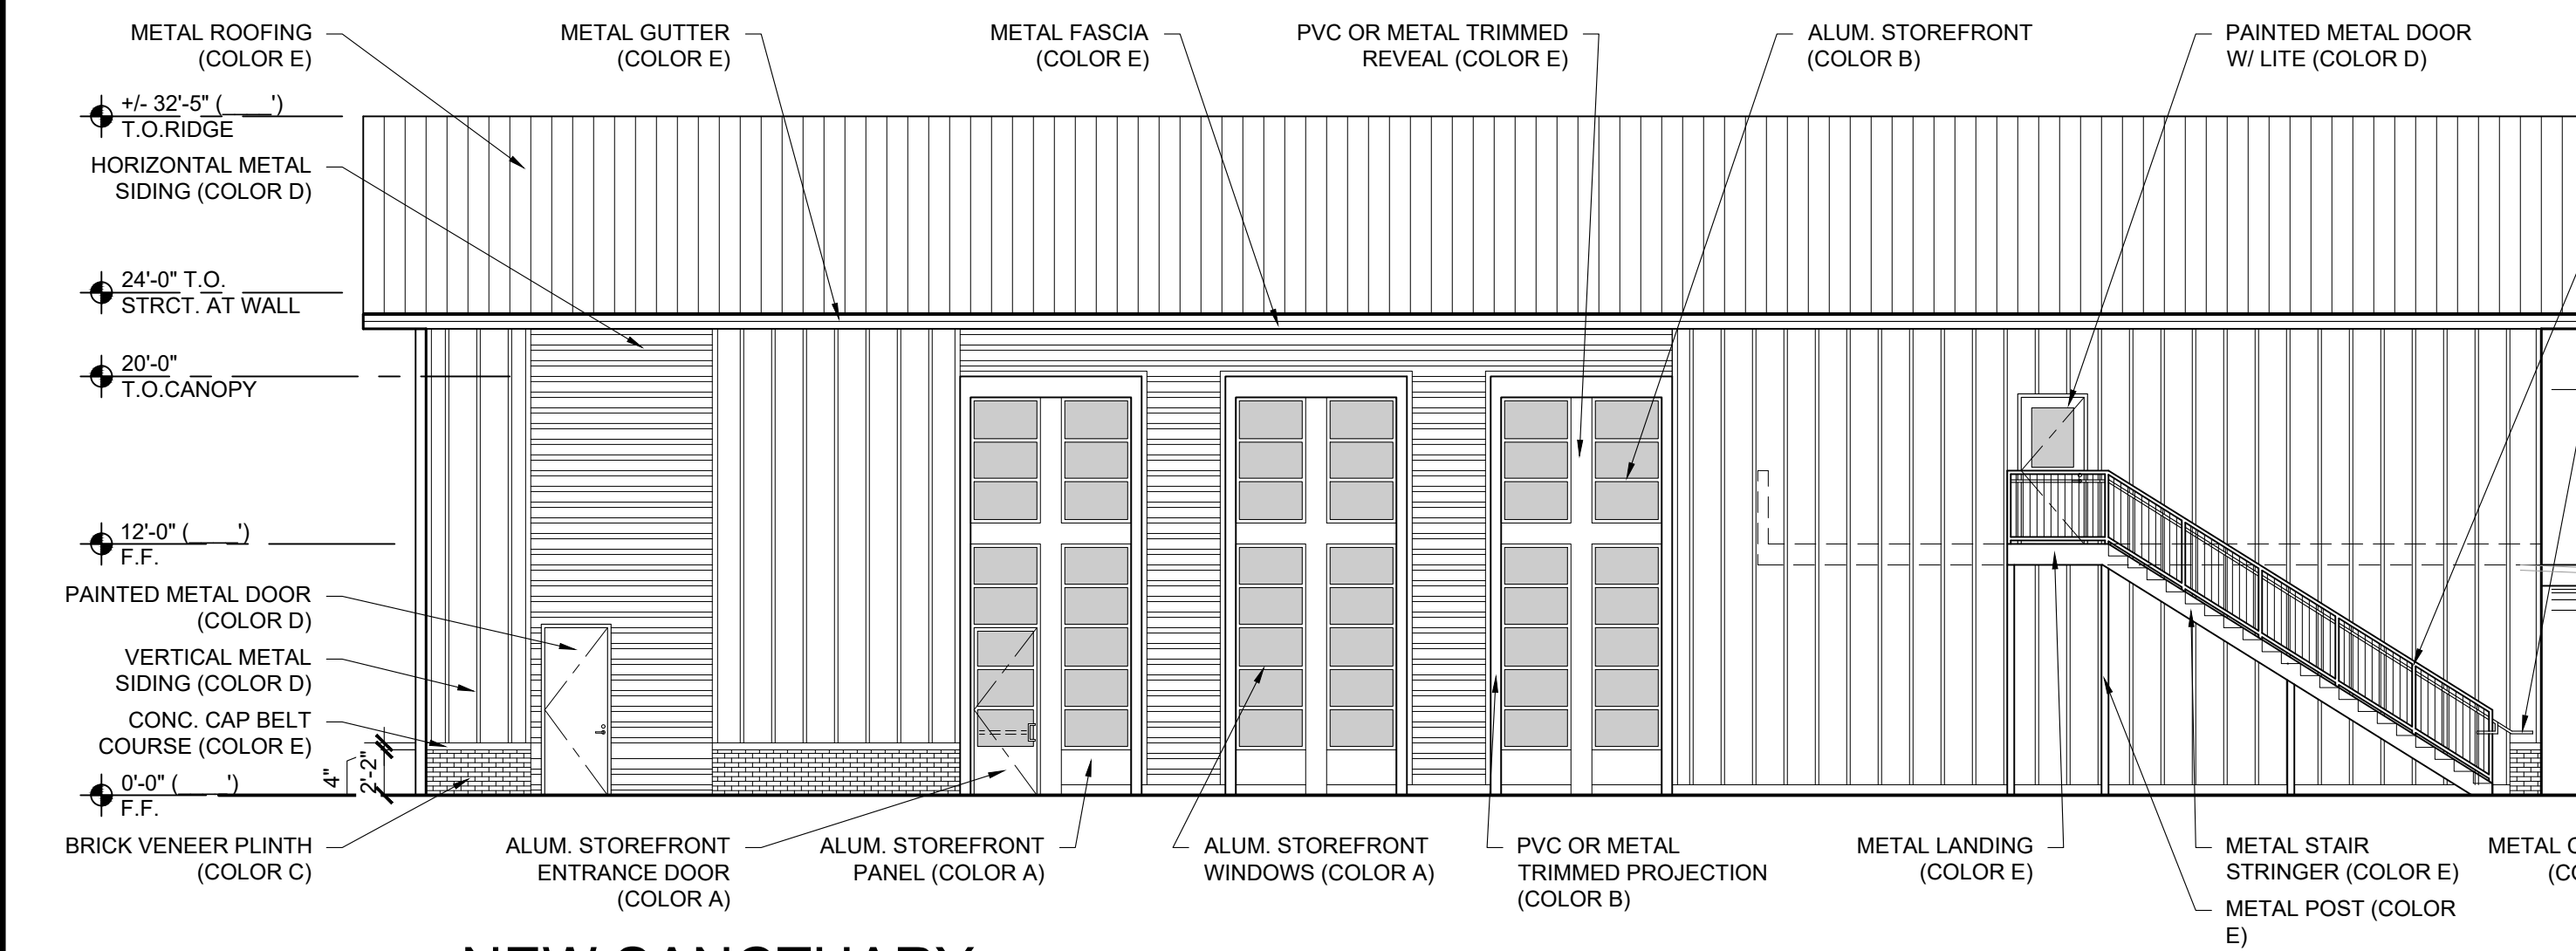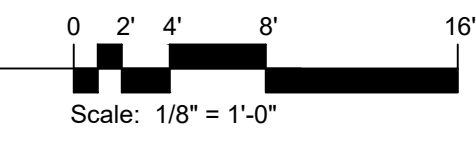


**NEW SANCTUARY
SOUTH ELEVATION**
(NOTES TYPICAL U.N.O.)

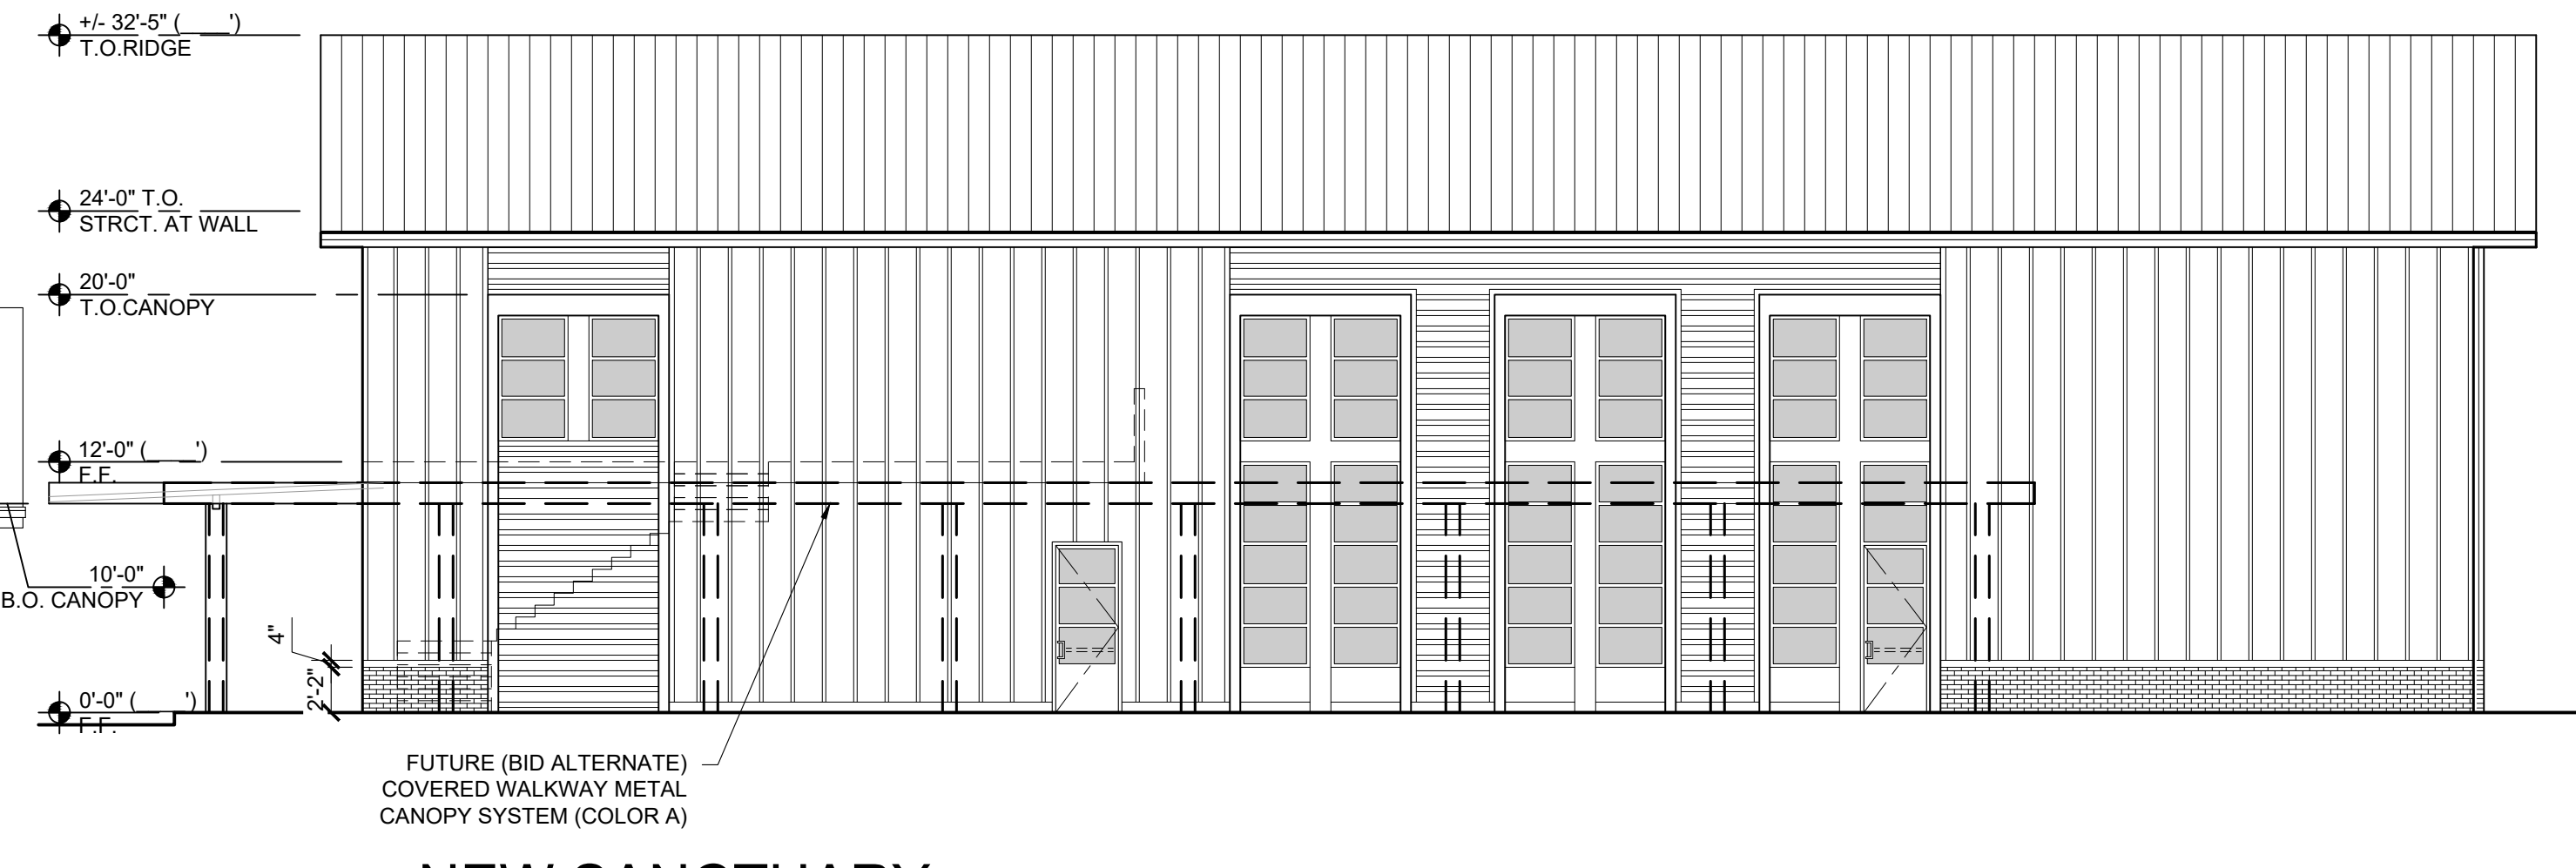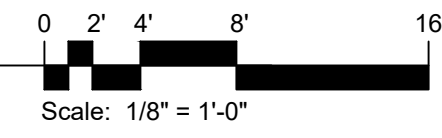



**NEW SANCTUARY
NORTH ELEVATION**
(NOTES TYPICAL U.N.O.)

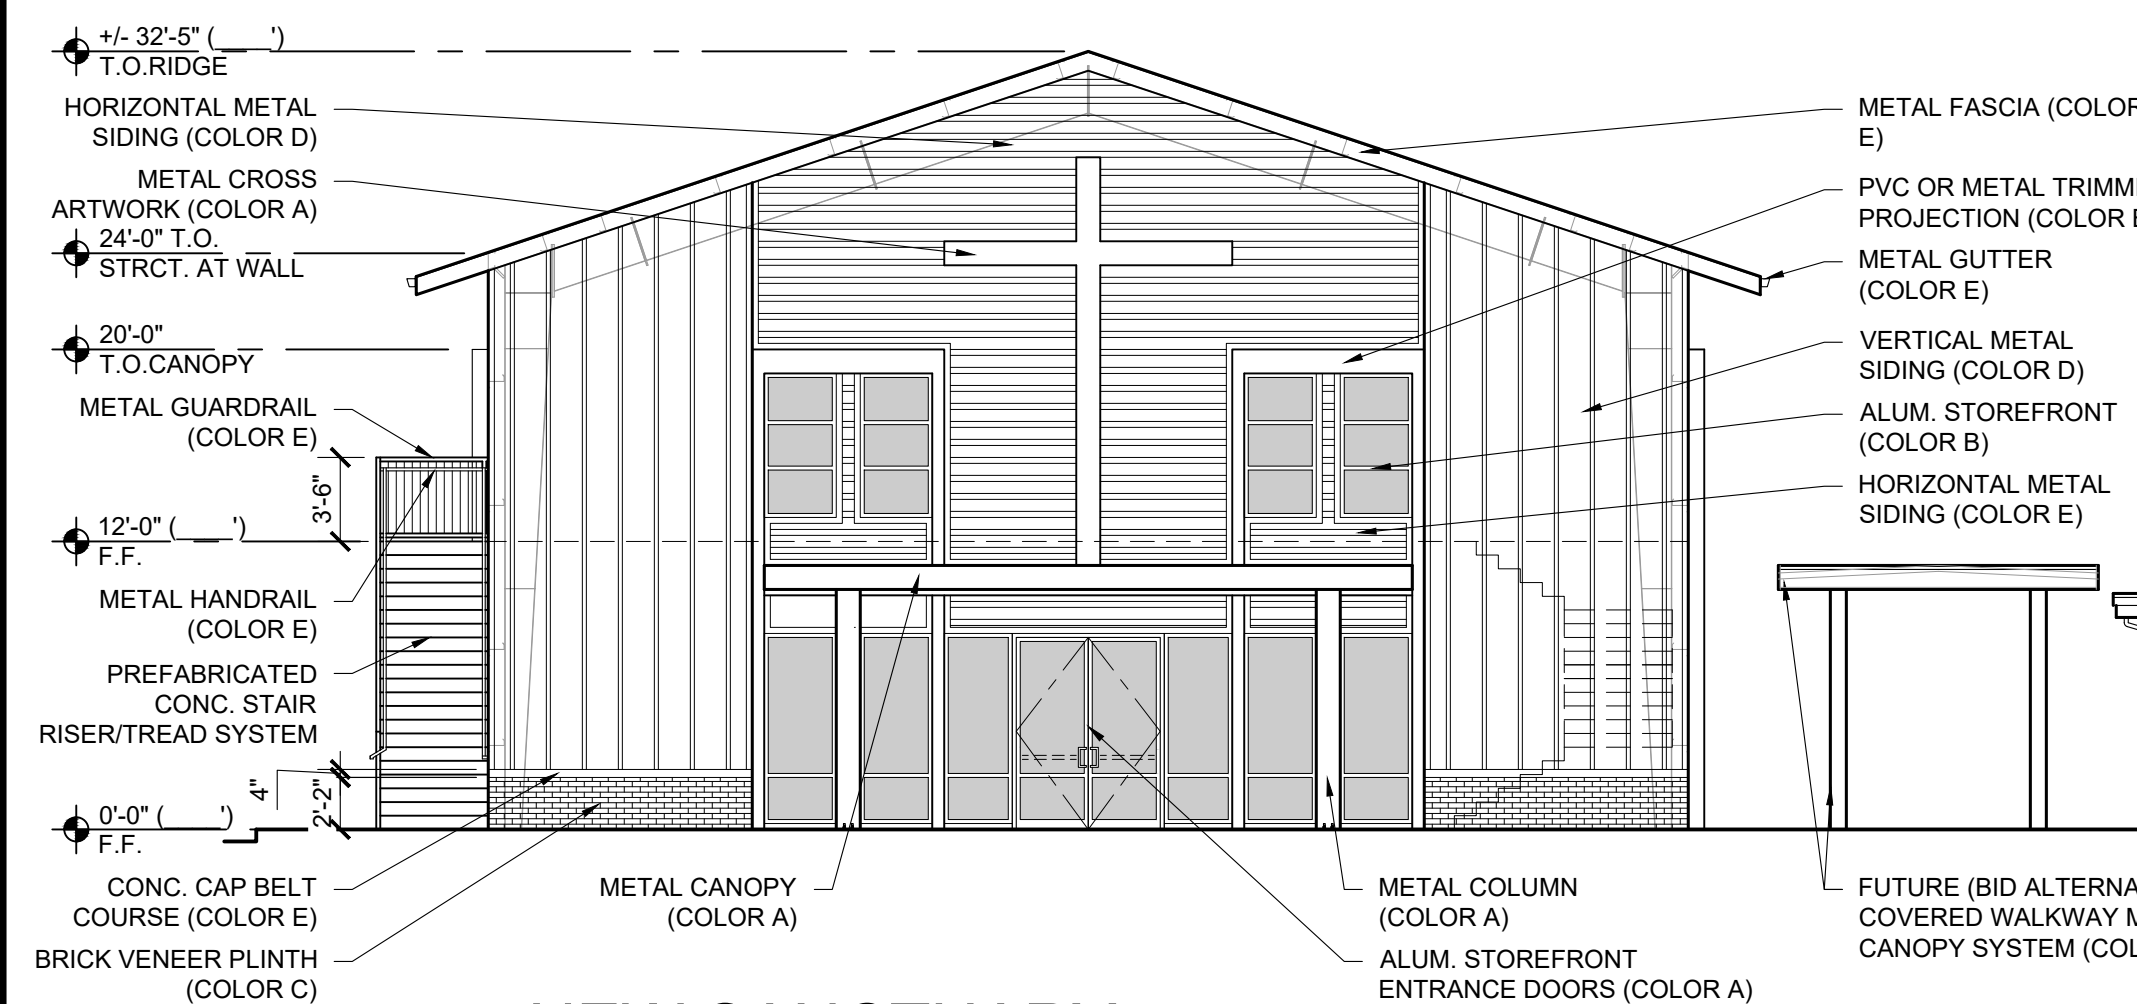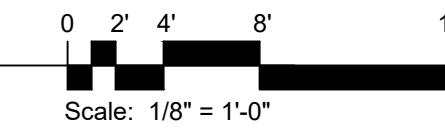


**NEW SANCTUARY
EAST ELEVATION**
(NOTES TYPICAL U.N.O.)

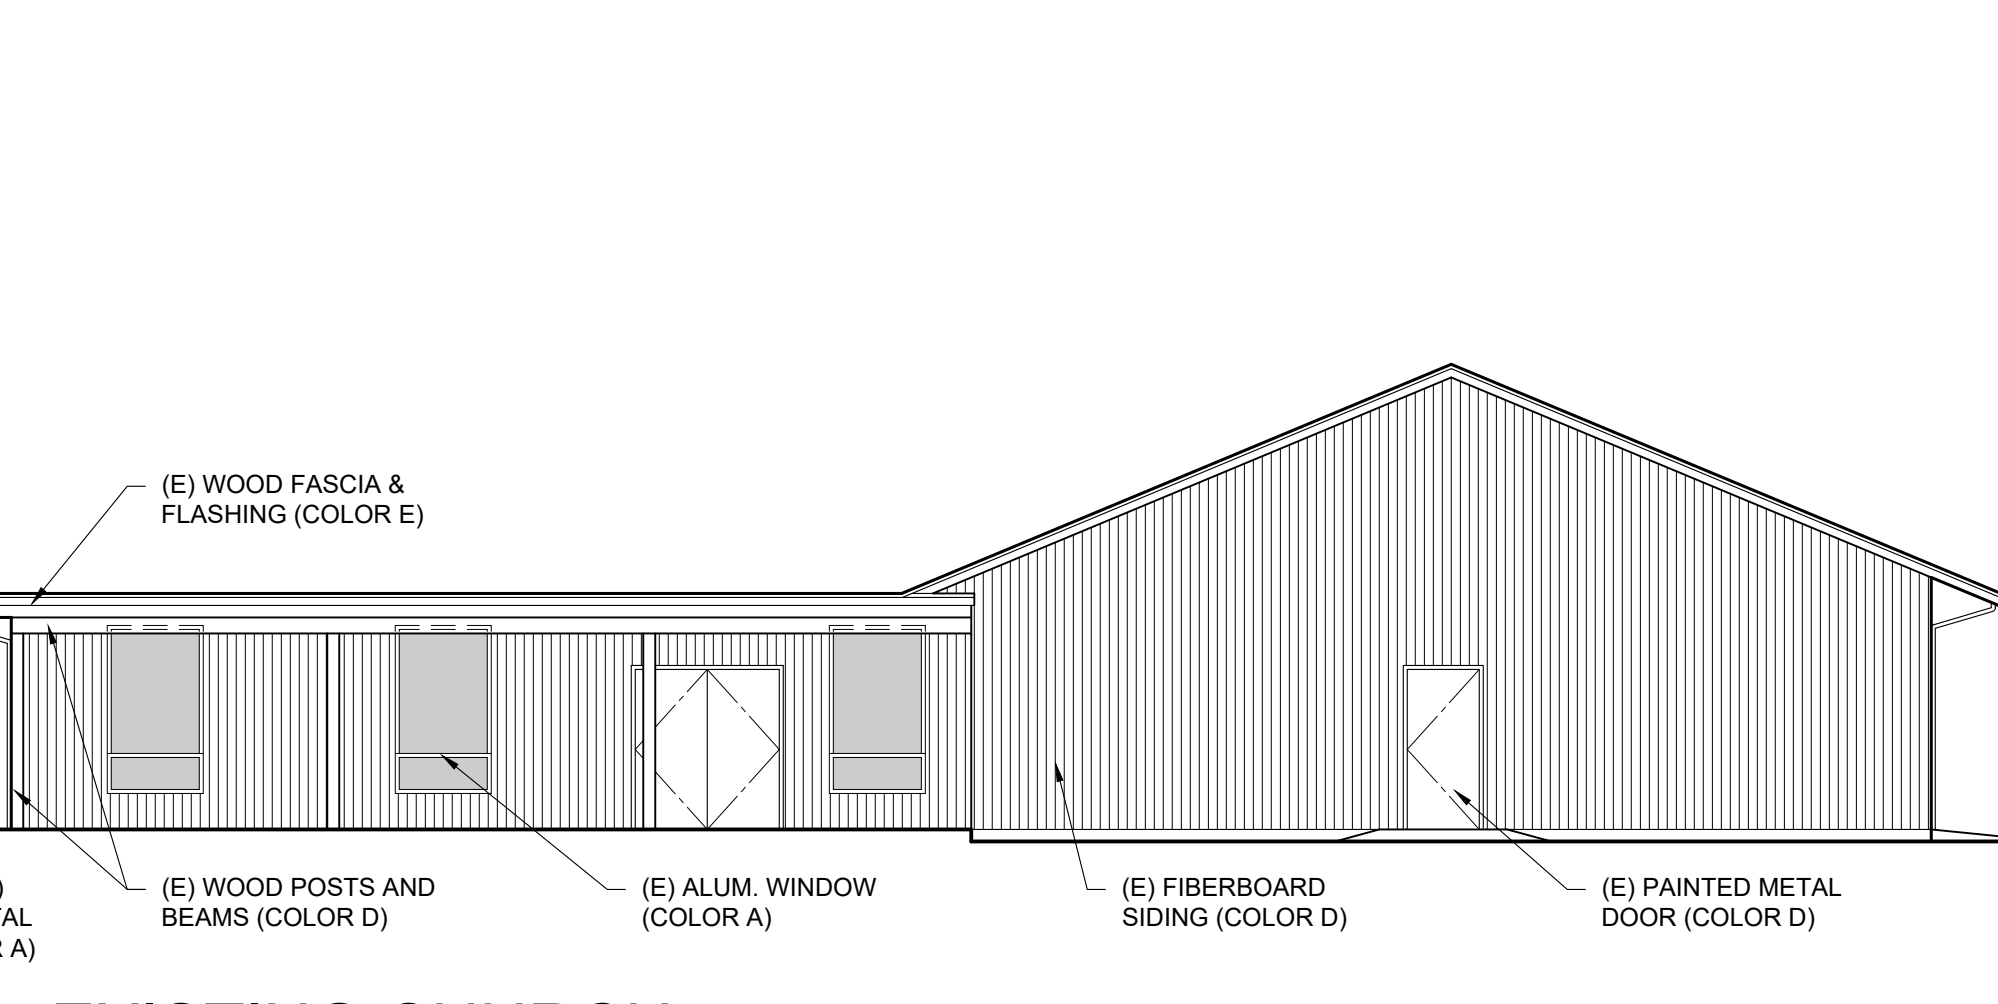

**EXISTING CHURCH
EAST ELEVATION**
(NOTES TYPICAL U.N.O.)

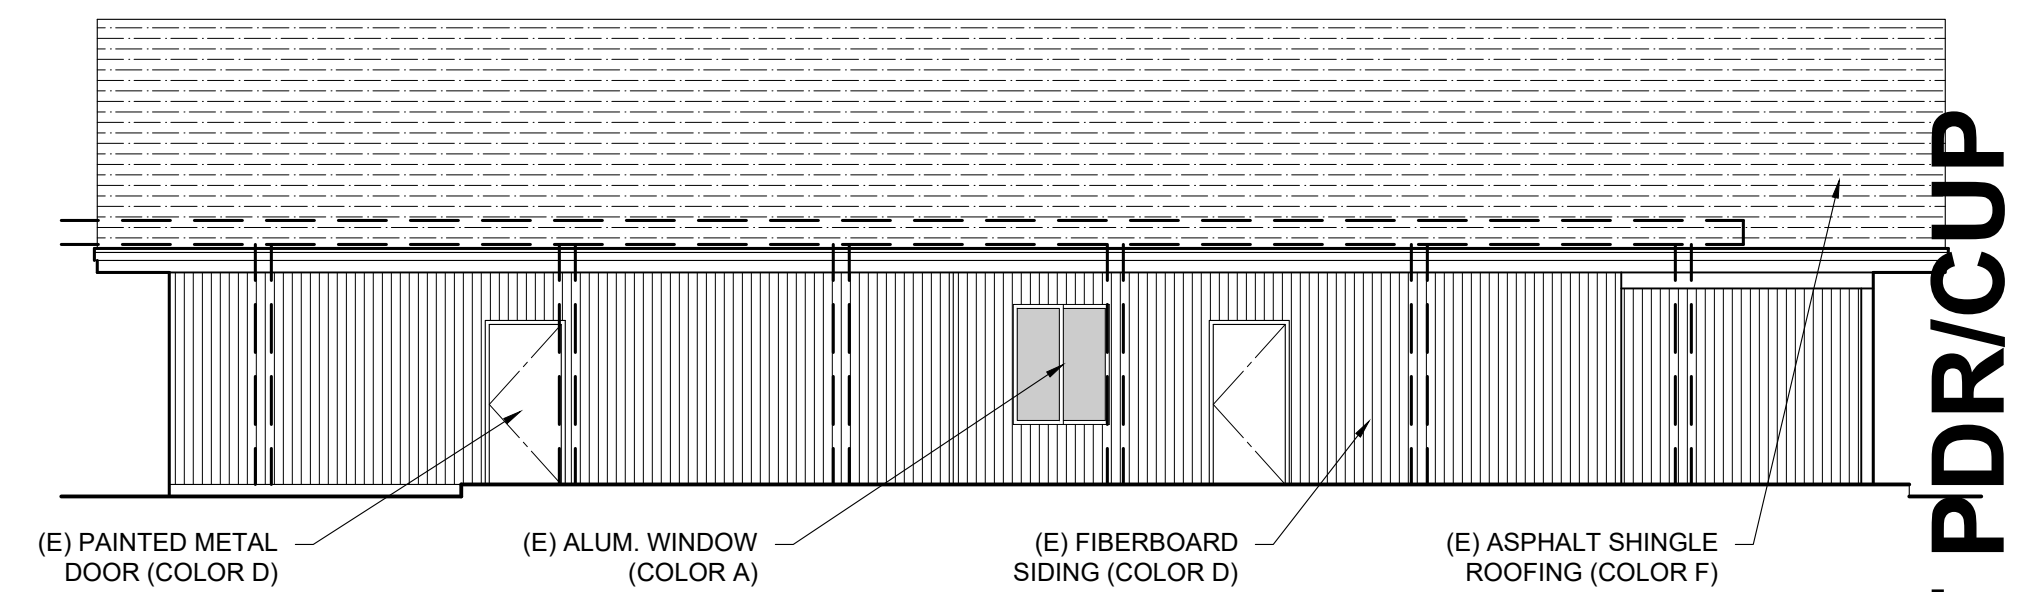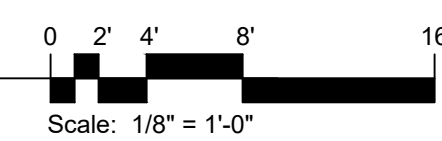

**EXISTING CHURCH
SOUTH ELEVATION**
(NOTES TYPICAL U.N.O.)

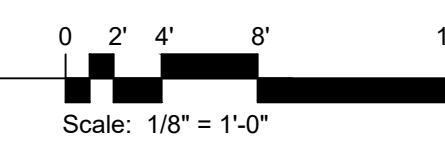

REVISIONS:

1.	
2.	
3.	
4.	
5.	

DESIGNS
northwest
ARCHITECTS

10031 SR 532, SUITE B
STANWOOD, WA 98292
PH: 360.629.9441
FX: 360.629.6159
info@designnw.com
www.designnw.com

© Copyright, 2017 DNWA, Inc. - Property of DNWA, Inc. & is an instrument of service.

Lynnwood Orthodox Presbyterian
Church - New Detached Sanctuary
17711 SPRUCE WAY, LYNNWOOD, WA 98037
APN #00372700301200

EXTERIOR ELEVATIONS

DATE: 7/5/17
DESIGNED: DN
DRAWN: KW
JOB NO: 2014-28
SHEET:

A3.1

DRAFT PDR/CUP

Jul 10, 2017 - 3:12pm gkw C:\KW\Labtop\K\W\Work\Lynnwood Orthodox Presbyterian Church #2014-28.dwg(Arch.dwg)Parrish Set(2014-28)_LOPC_A3-ELEV.dwg Layout Name: A3.1 ELEV